


REVISION AND ISSUES	△	DATE
LOCATIONS OF REVISIONS ARE INDICATED ON DWG. AS		
△ ISSUE FOR COORDINATION		15.02.2018

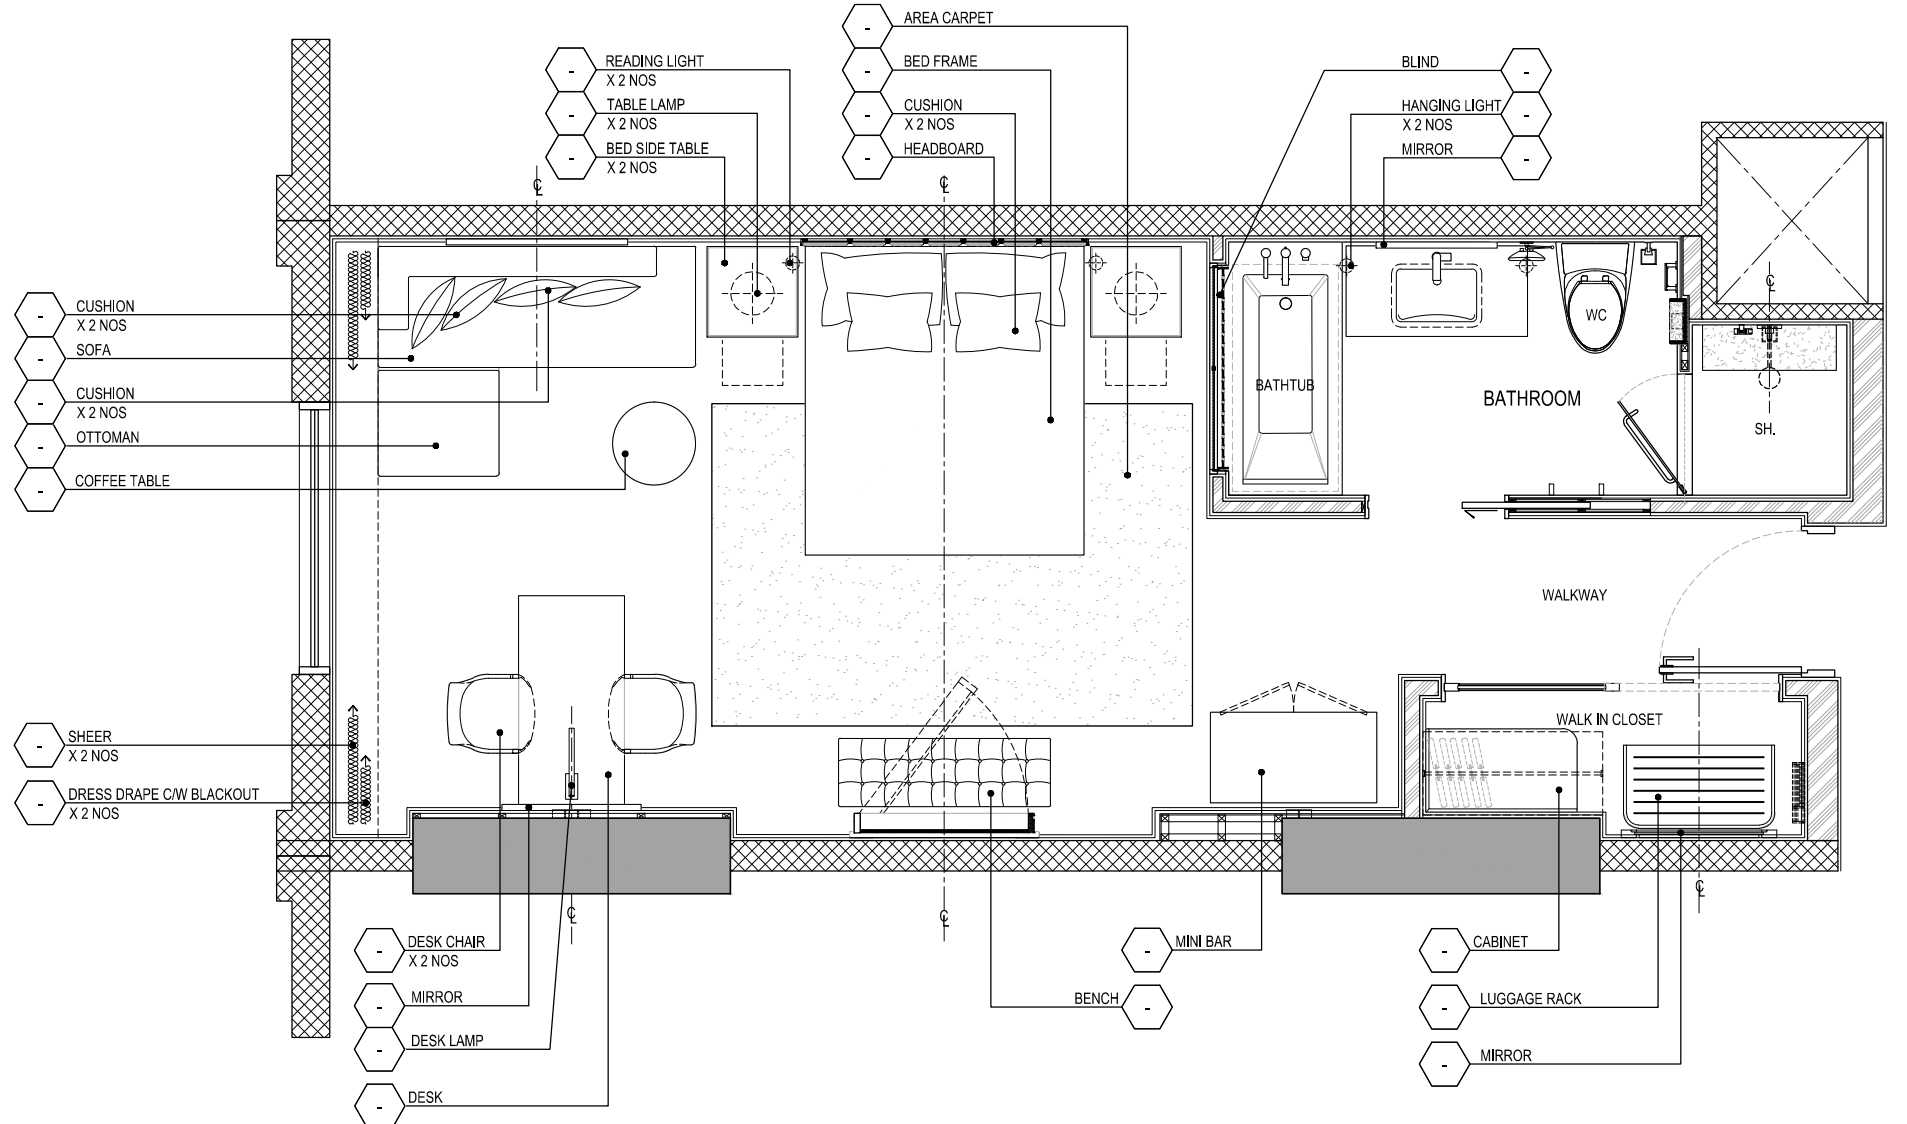

### DESIGNWILKES

ALL DESIGNS, PRINTS AND SPECIFICATIONS ARE THE PROPERTY OF DESIGNWILKES SDN. BHD. (283356-1) AND CANNOT BE USED WITHOUT THEIR PERMISSION. SAME SHALL BE RETURNED AT COMPLETION OF WORK. DO NOT SCALE DRAWING. ALL MEASUREMENTS MUST BE CHECKED AT SITE BY THE CONTRACTOR AND ANY DISCREPANCIES POINT OUT TO THE DESIGNER FOR CLARIFICATION BEFORE PROCEEDING. THIS DRAWING INDICATES DESIGN INTENT ONLY. OTHER CONSULTANTS SHALL PREPARE THEIR OWN WORKING DRAWINGS FOR AREAS RELATING TO THEIR OWN DISCIPLINES FOR EXECUTION ON SITE.

PROJECT:  
**THE LEELA GANDHINAGAR**  
GANDHINAGAR,INDIA

DRAWING TITLE:  
**LEVEL 8 TO LEVEL 9**  
CLUB ROOMS (TYPE G)  
(KING)

FURNITURE LAYOUT PLAN	
SCALE	DRAWING NO.:
AS SHOWN	56.00
DATE	
DEC 2017	
DRAWN	
r0s	